


Blasius Inc. - Suggested steel supports under large overhang, for stone countertops.

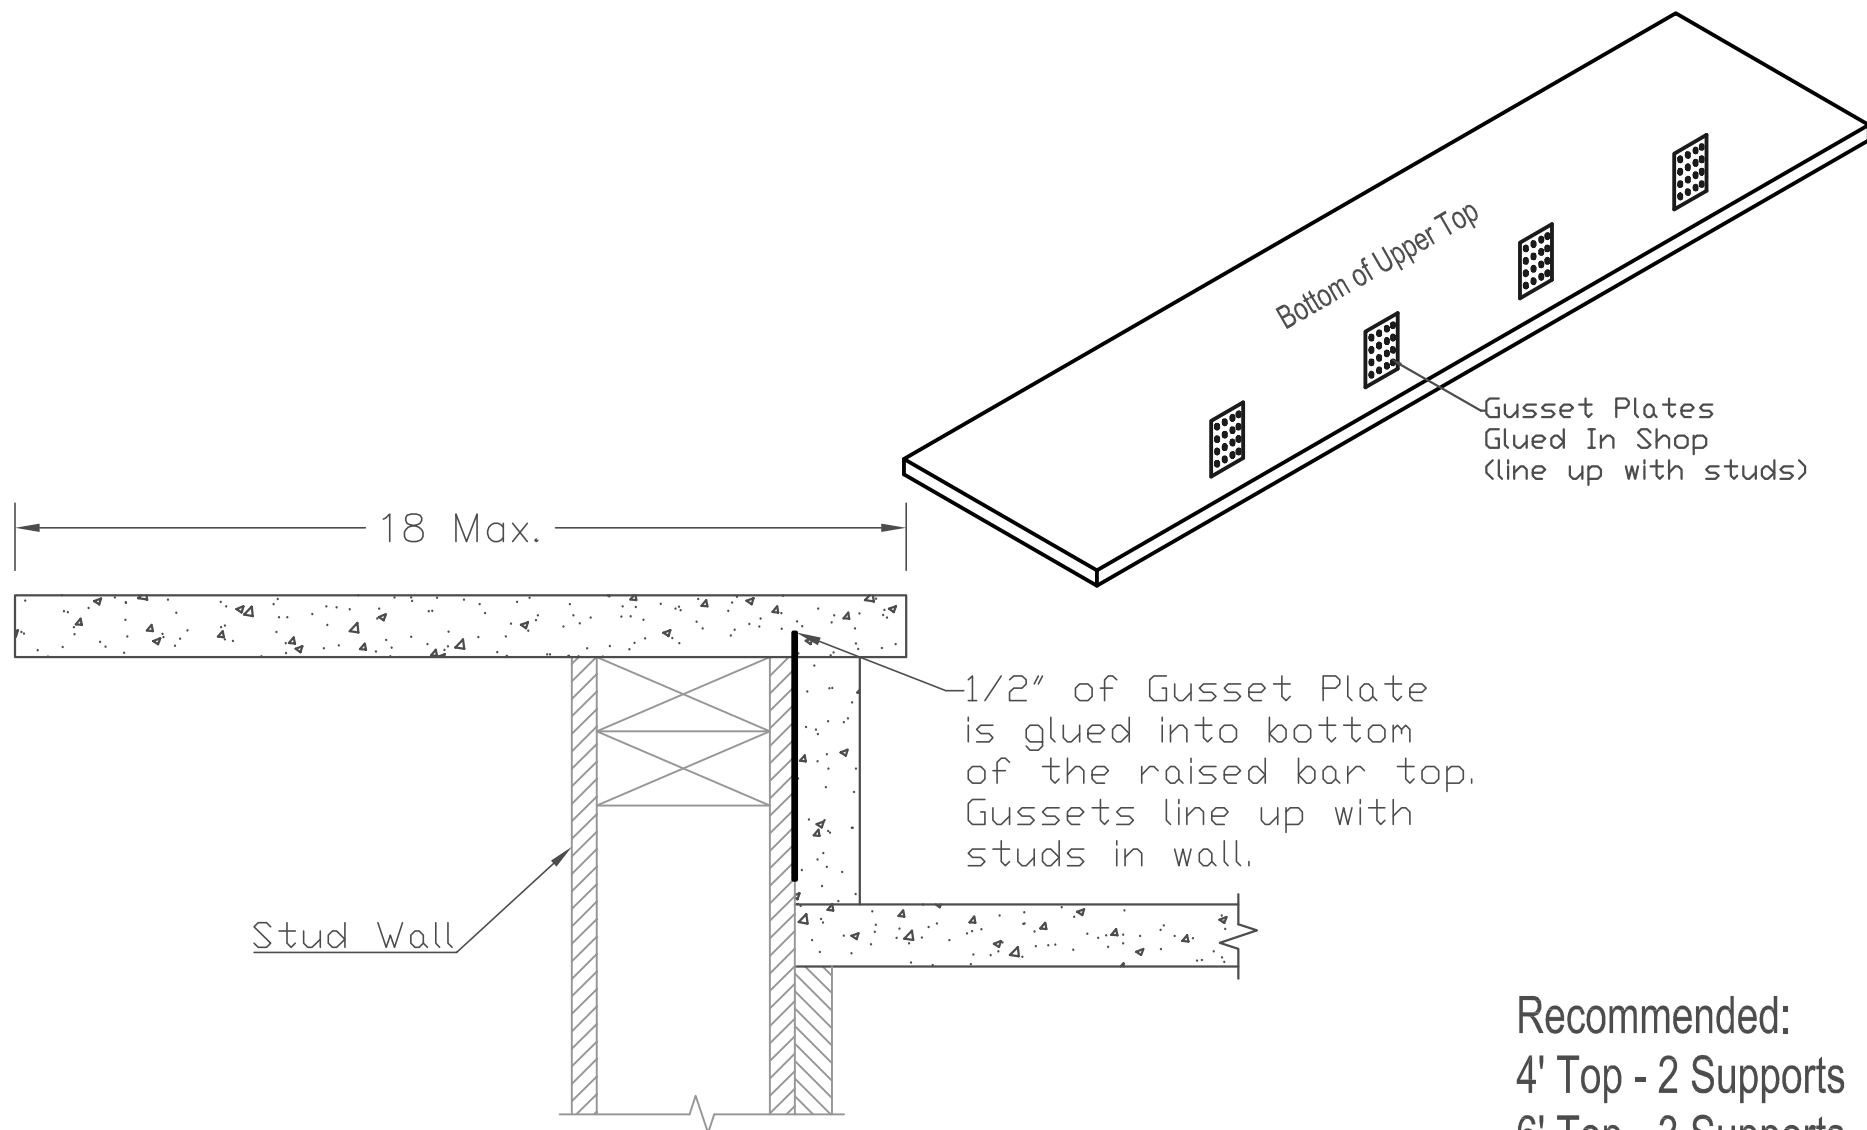

#03 Upper Bar Hidden Support Plates

Recommended:
4' Top - 2 Supports
6' Top - 3 Supports
8' Top - 4 Supports