


Blasius Inc. - Suggested steel supports under large overhang, for stone countertops.

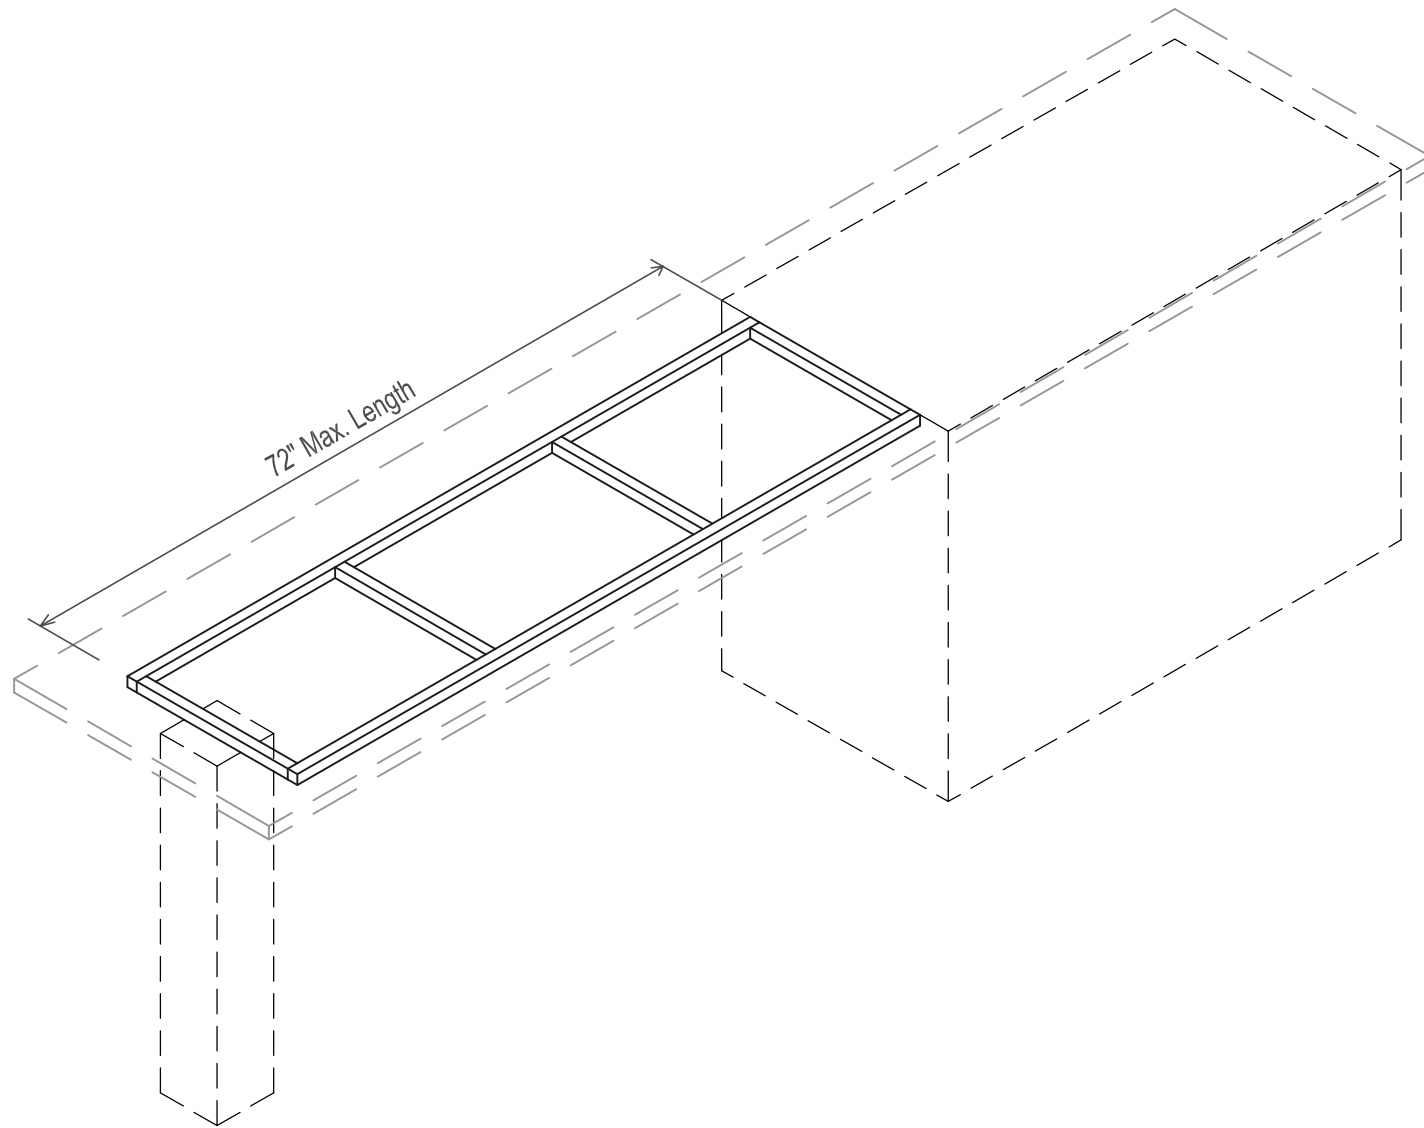

#05 Welded Steel Tube Support Frame
1" x 1" Welded Tube Steel Frame